


East Elevation

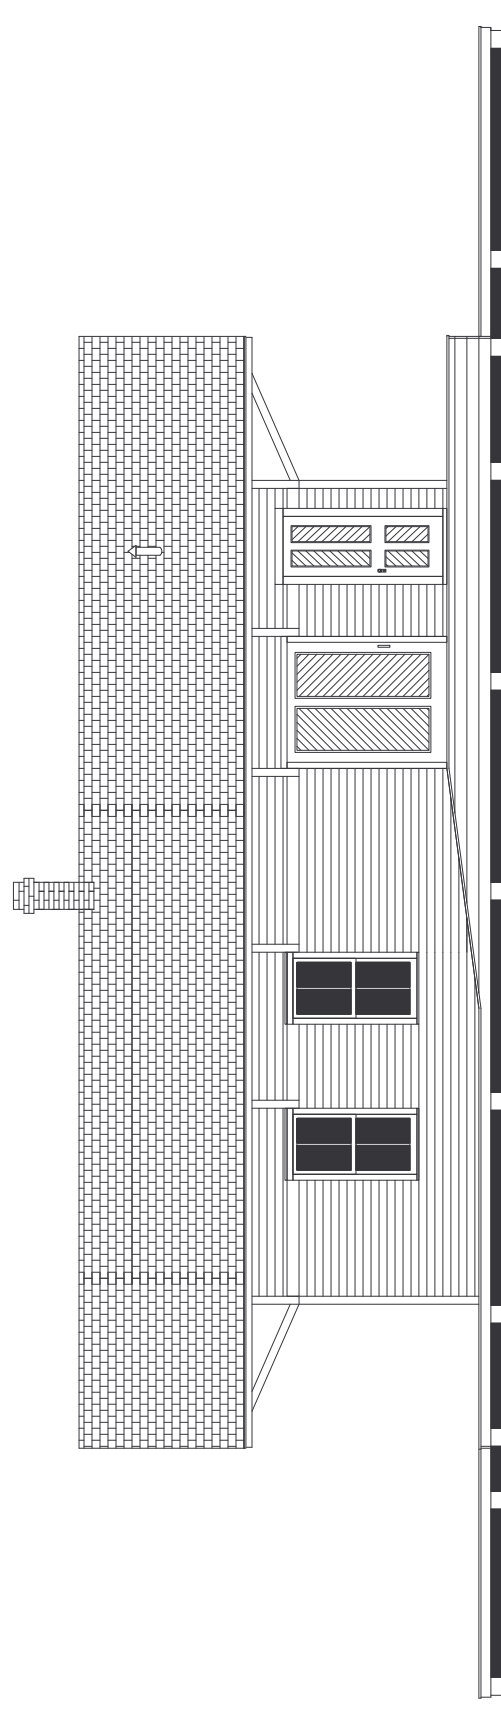

West Elevation



Scale: 1/8" = 1'

DELAWARE & HUDSON RAILROAD
Kings Station

Based on D&H drawing from 9/10/31, f.m. & photos / JRP 1/2001

as built in 1887