


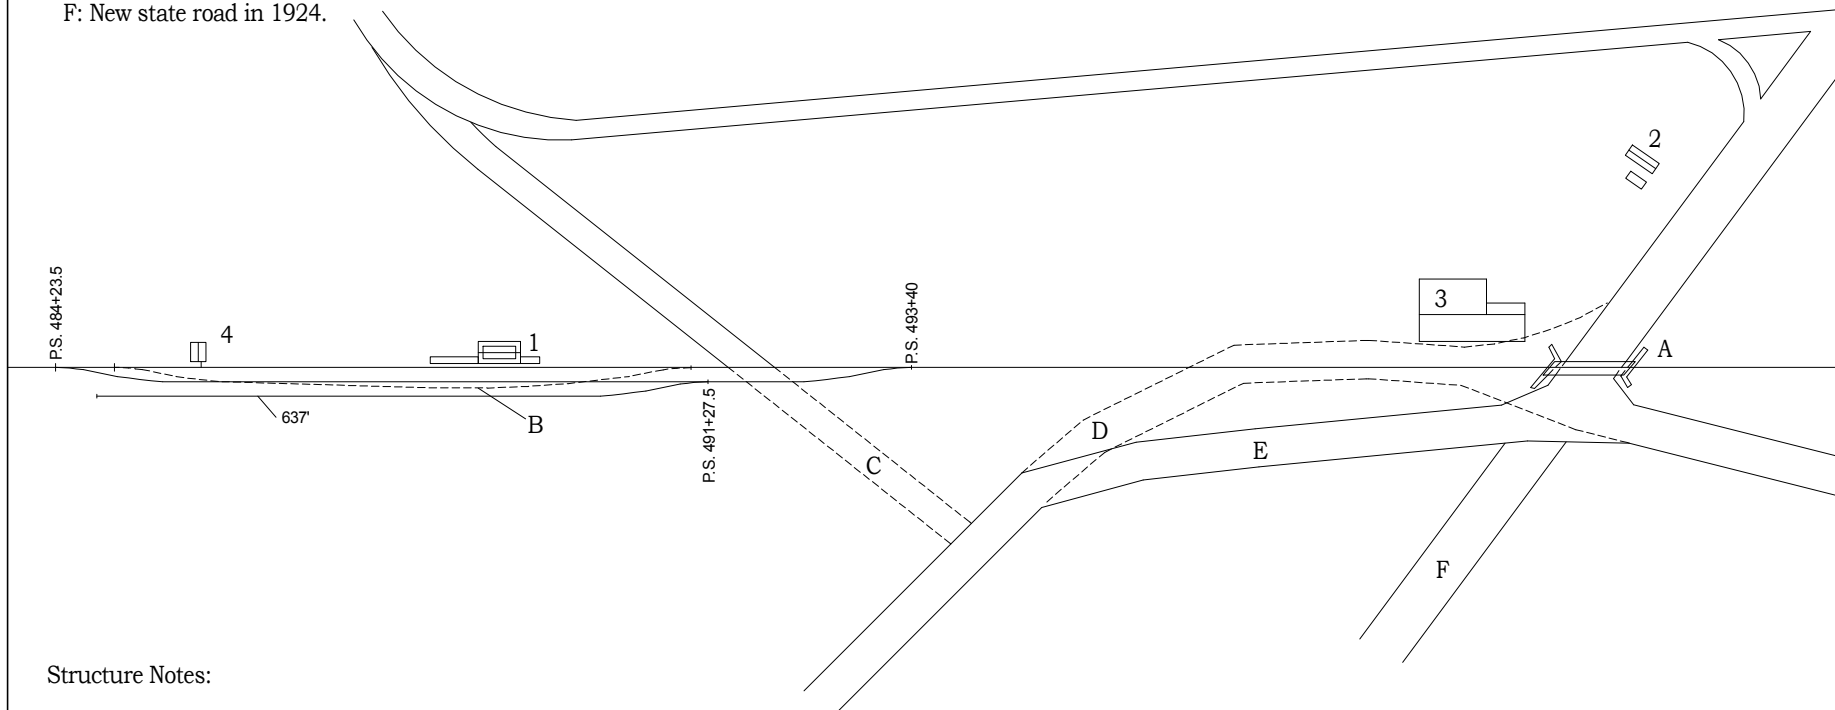

Track & Road Notes:


- A: Old Bridge #3, now bridge 47.39, rebuilt in 1924, 1934 and 1940.
- B: There was a 600' siding at the station in 1891.
- C: This road and crossing were closed in 1935.
- D: Original road probably closed c.1860 when line was built.
- E: Alignment of road after line was built, now gone.
- F: New state road in 1924.



Structure Notes:

1. The station was built in 1887 and ended use in 1932. The freight door was later replaced by a door and window. It was condemned in 1986 and restored in 1990.* It was probably relocated in 1934.
2. Current station location.
3. Garage* (possibly old creamery or site of one)
4. Section House, c.1890, removed in 1926.

* = Structures still existing in 2008

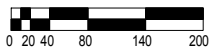

Scale: 1" = 200'

DELAWARE & HUDSON RAILROAD
Kings Station

Based on 1891 Atlas and D&H surveys from 1916 & 1924.
Drawn by Jon Patton, revised 1/3/09